


GALLERIA AT CRYSTAL RUN

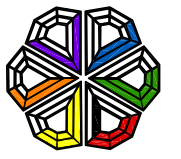

PYRAMID
 THE PYRAMID COMPANIES
 4 CLINTON SQUARE
 SYRACUSE, NEW YORK 13202
 (315)422-7000
 www.pyramidmg.com
 ONE GALLERIA DRIVE
 MIDDLETOWN, NY 10941
 P: (845) 692-5757
 F: (845) 692-5931
 GENERAL MANAGER: ERIC PRICE

LOCATION:
**MIDDLETOWN,
 NY**


DRAWING:
SITE PLAN

DATE:
10-May-23

SCALE:
N.T.S.

DWG NAME:
 MIDL-S1-W5-ROSS DRESS FOR LESS-20230510

S1

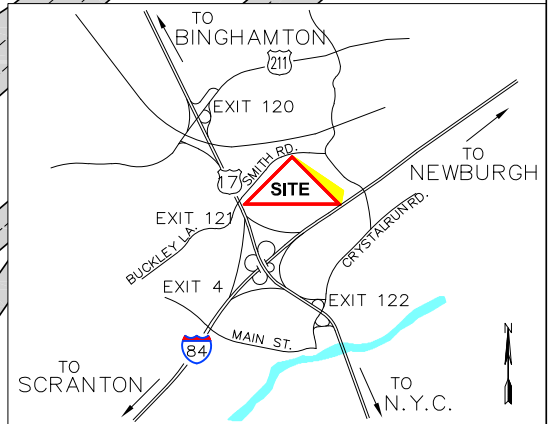

N:\Drawings\MDDL\Site Plans\Proposed\MDDL-S1-W5-ROSS DRESS FOR LESS-20230510.dwg



GALLERIA AT CRYSTAL RUN




THE PYRAMID COMPANIES
4 CLINTON SQUARE
SYRACUSE, NEW YORK 13202
(315) 422-7000
www.pyramidmg.com

LOCATION:
MIDDLETOWN, NY
DRAWING:
MARKETING PLAN

DATE:
05/10/23
SCALE:
NTS


L1

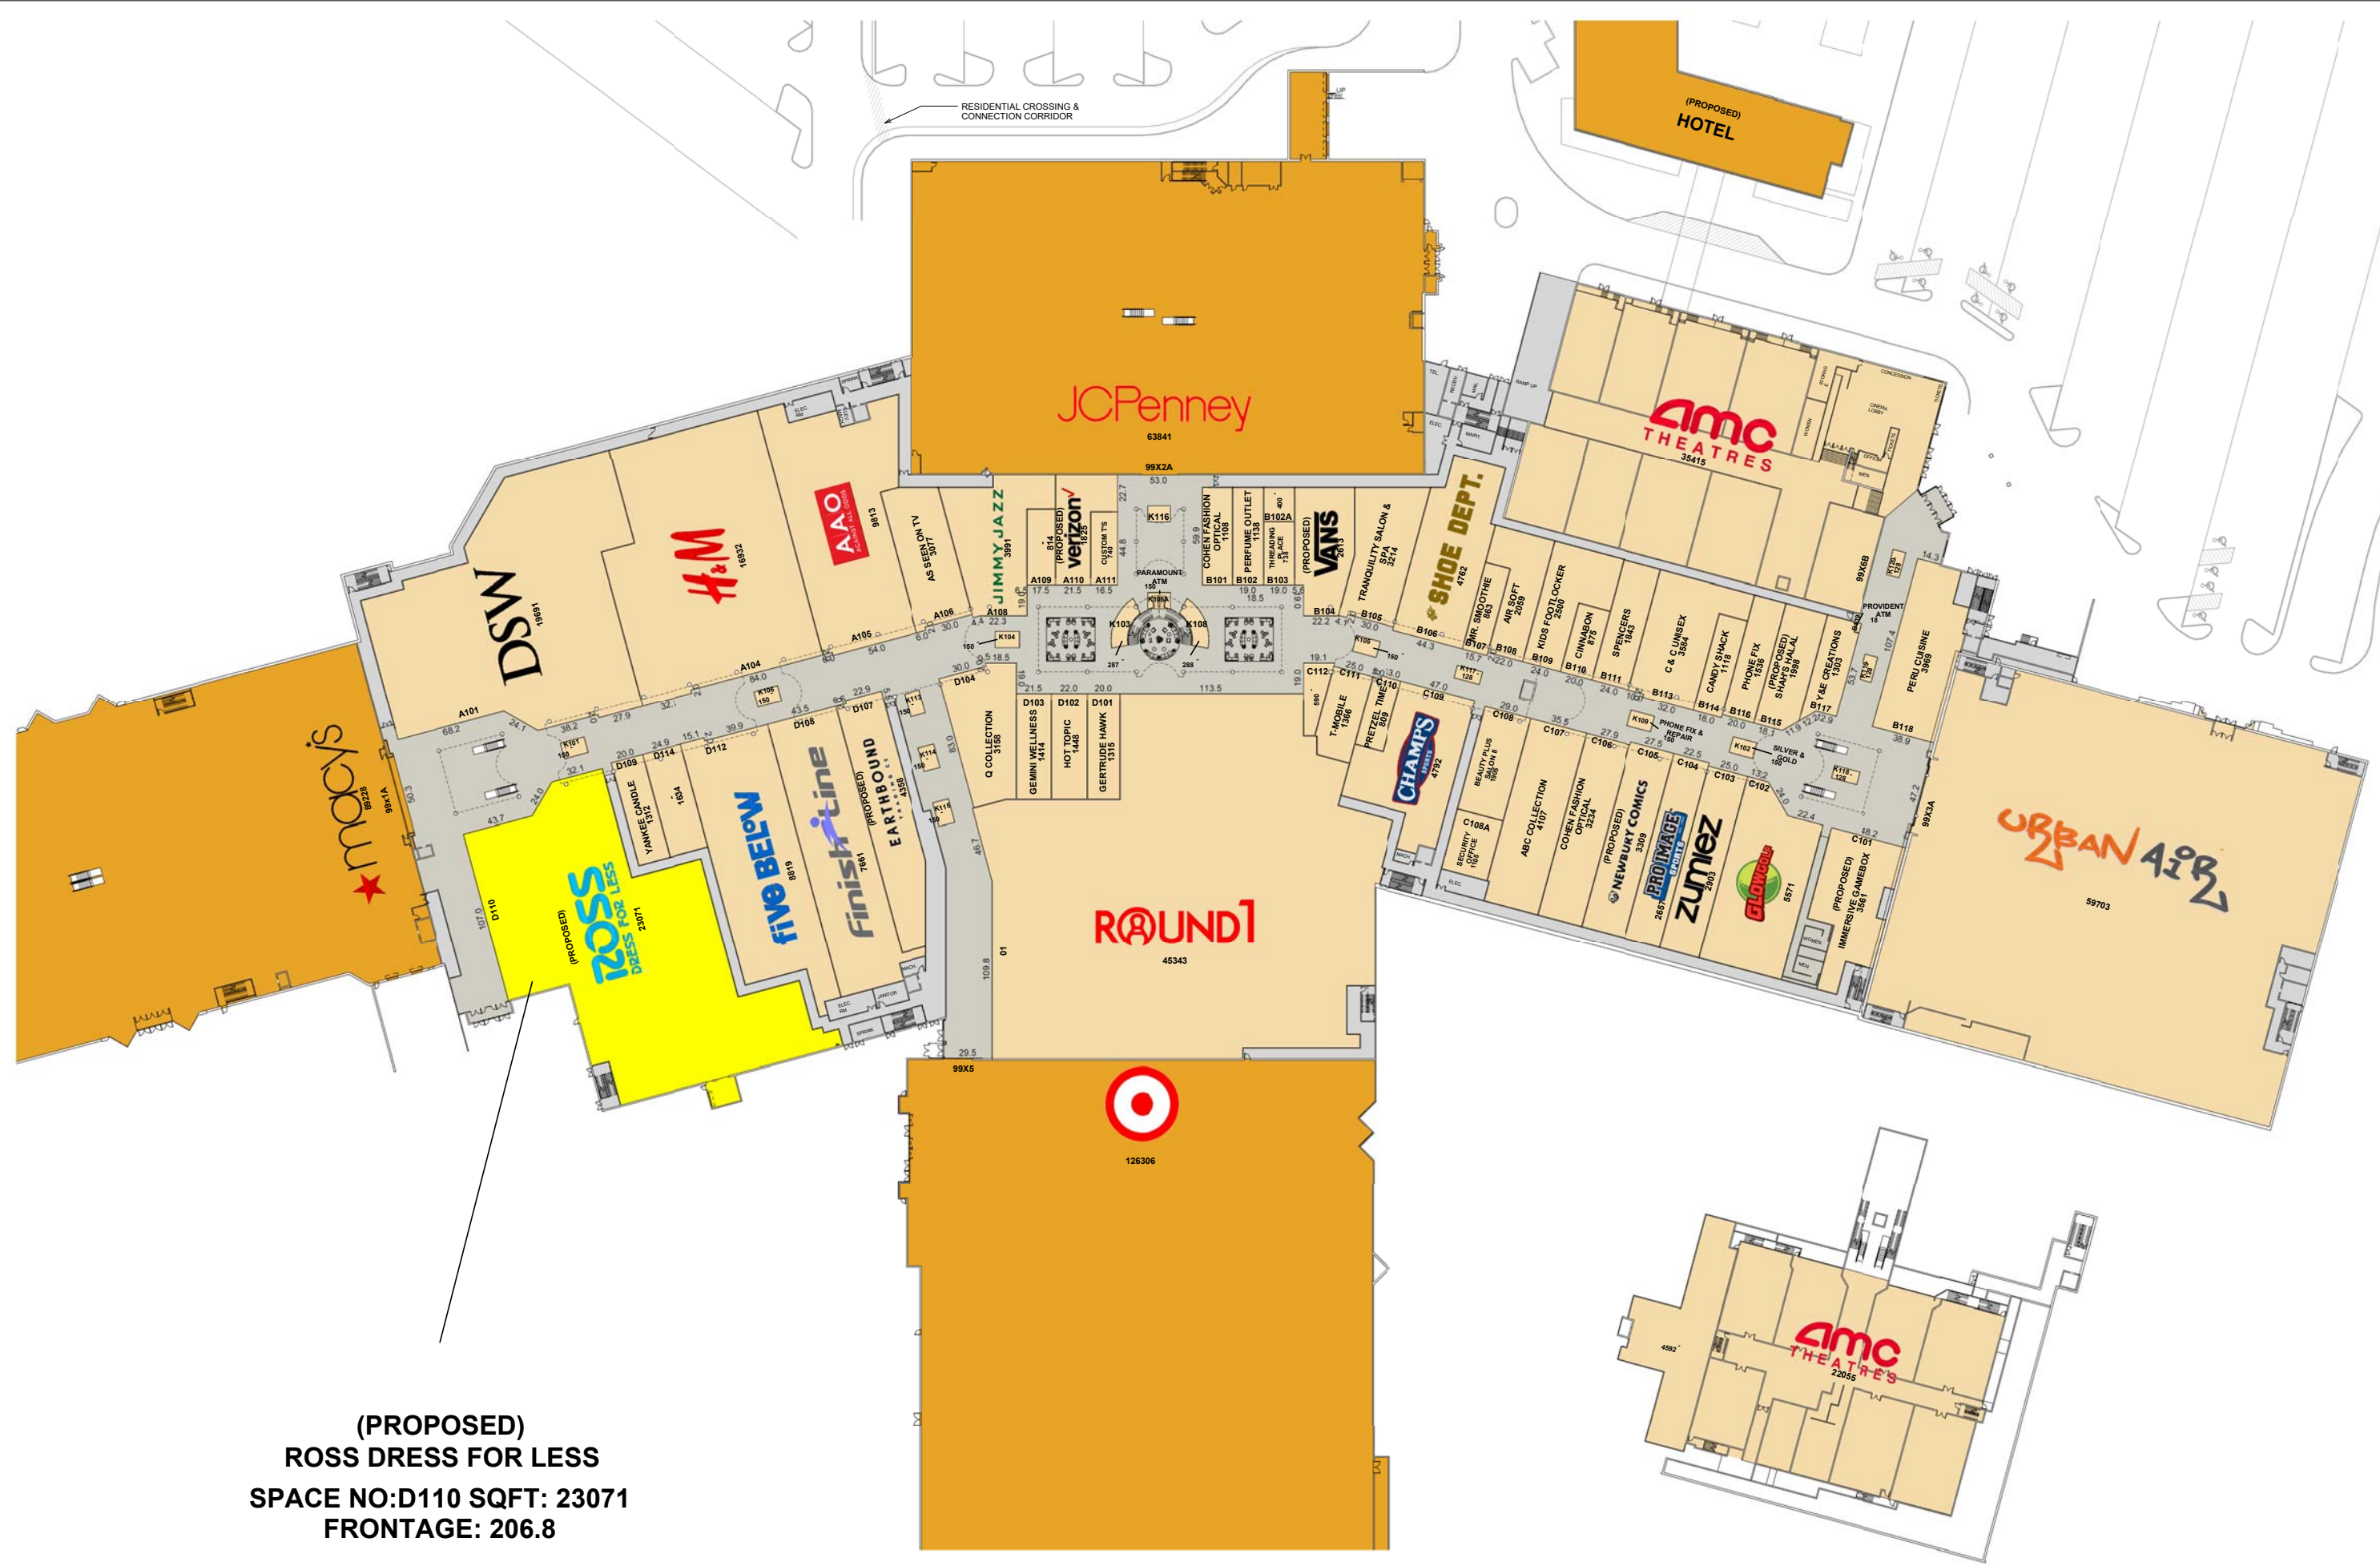

(PROPOSED)
ROSS DRESS FOR LESS
SPACE NO: D110 SQFT: 23071
FRONTAGE: 206.8



NORTH

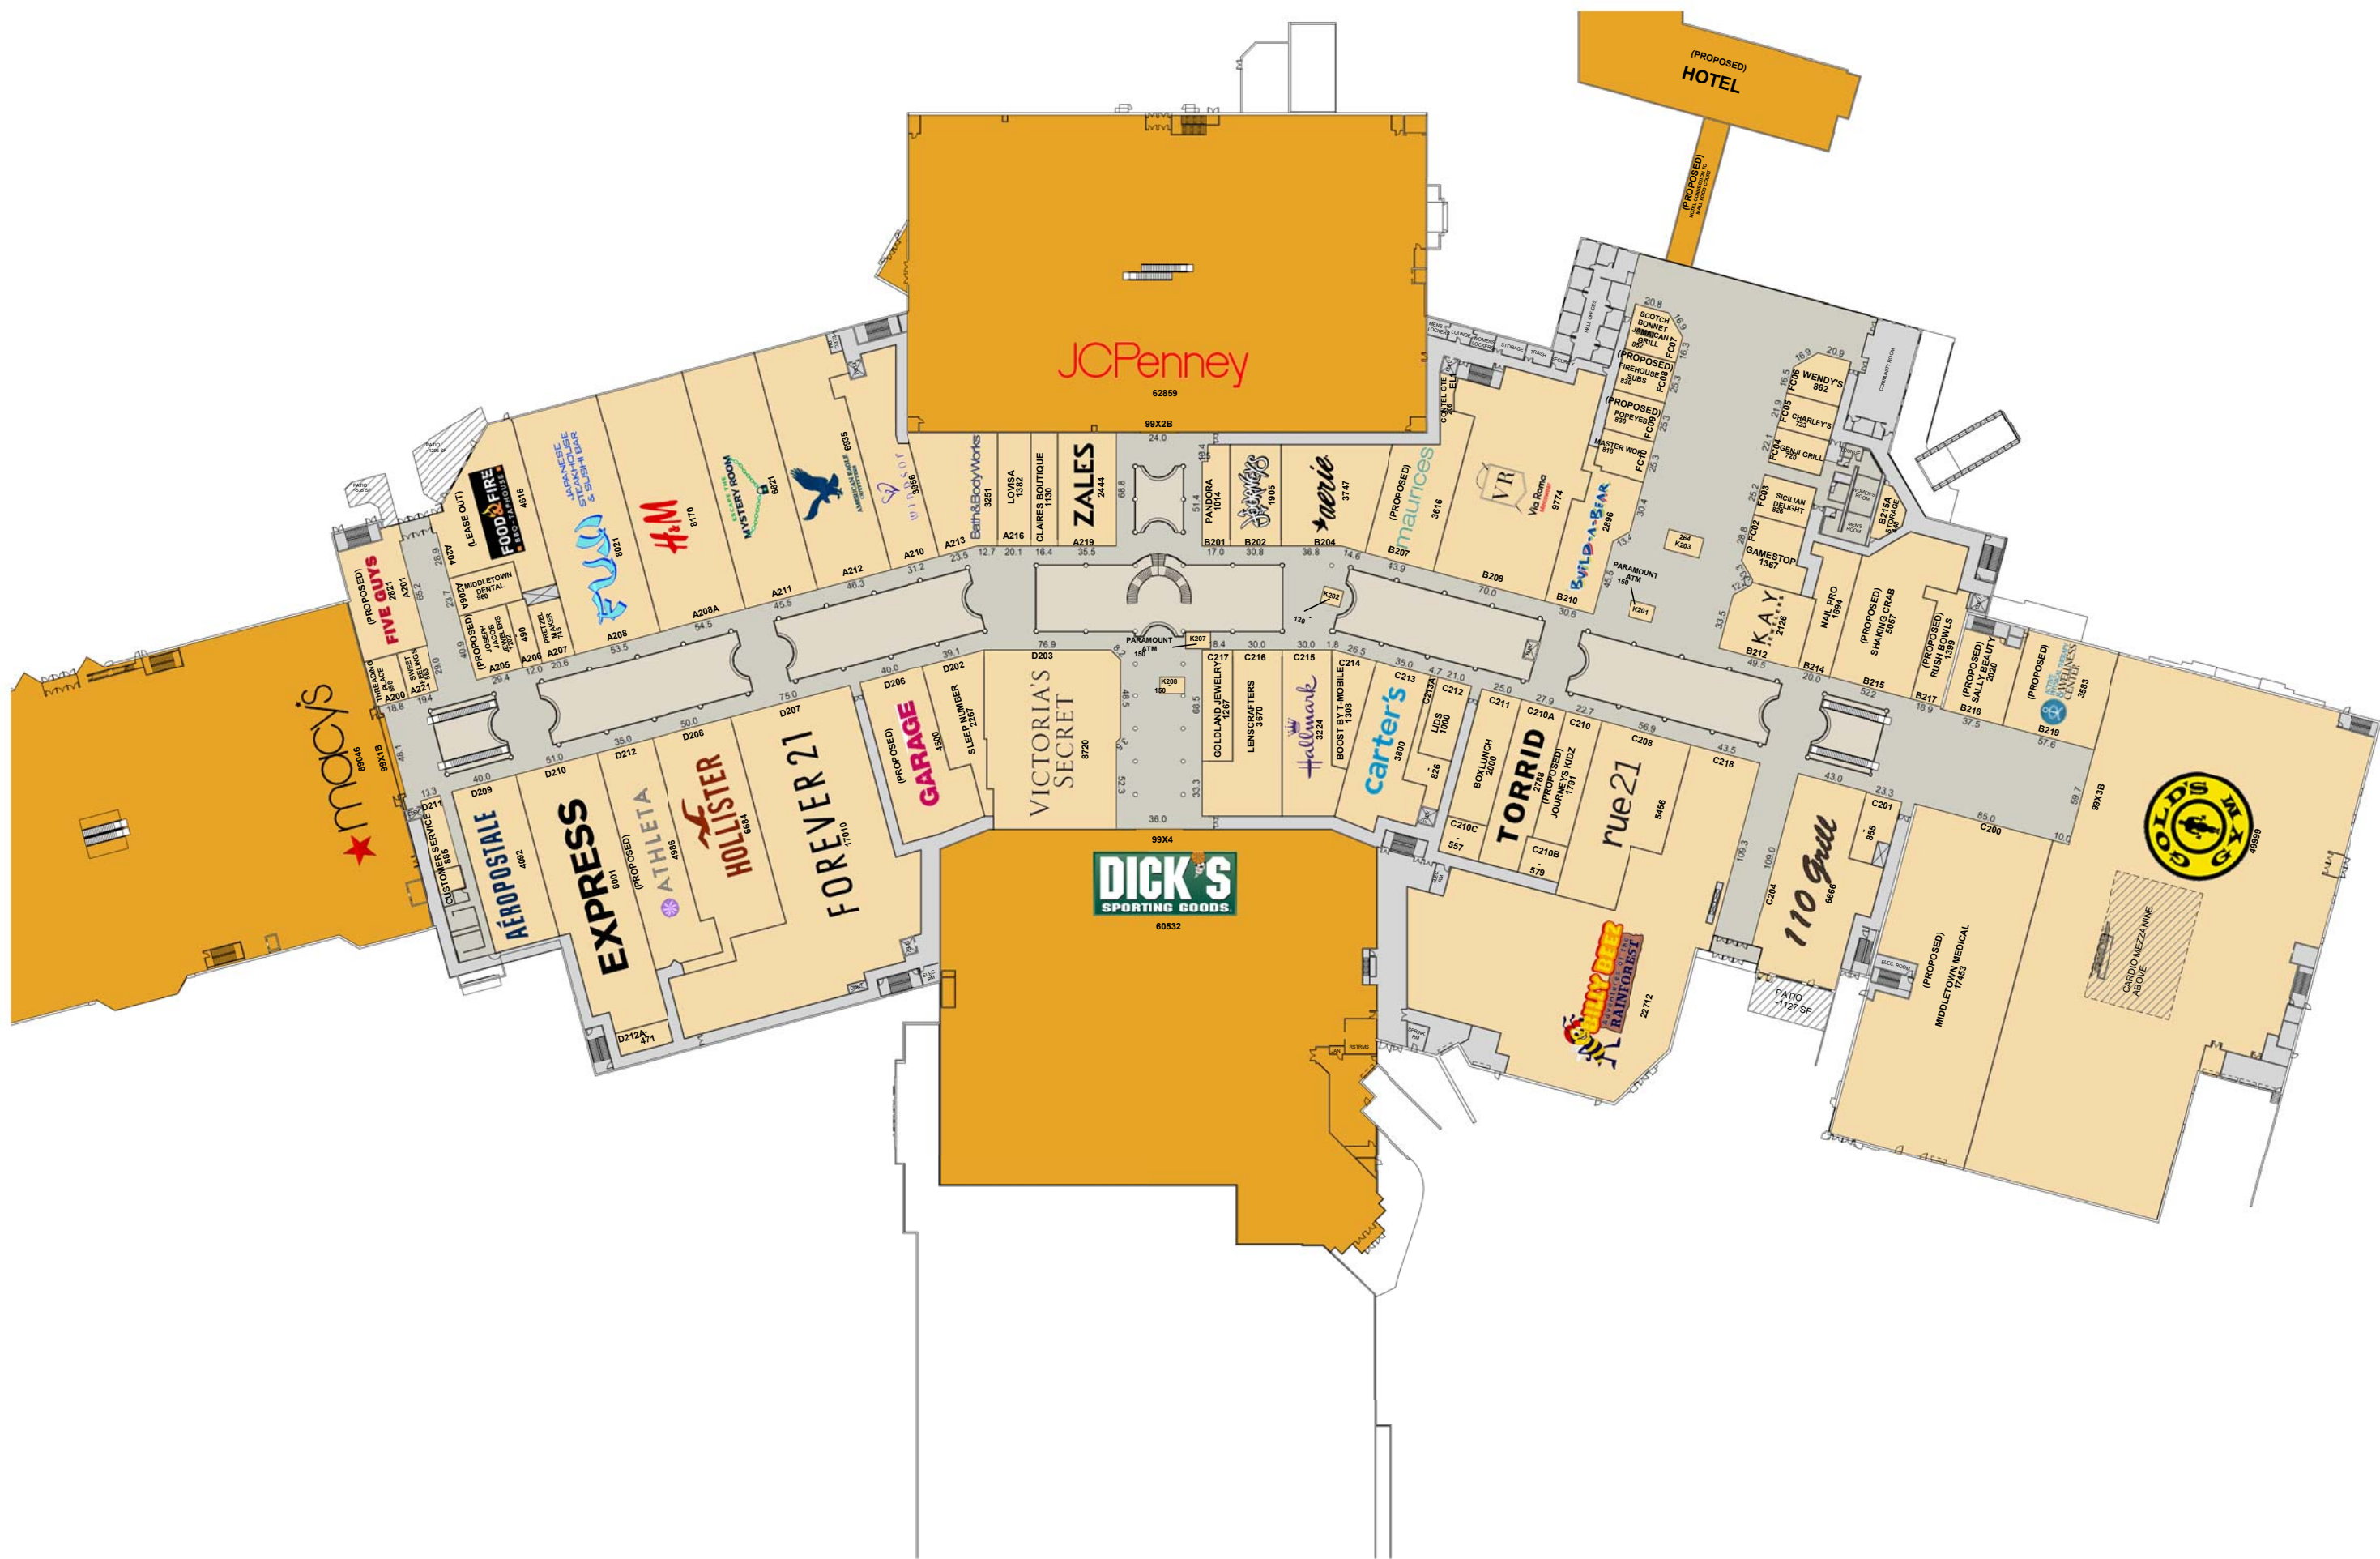

GALLERIA AT CRYSTAL RUN



THE PYRAMID COMPANIES
4 CLINTON SQUARE
SYRACUSE, NEW YORK 13202
(315) 422-7000
www.pyramidmg.com

LOCATION:
MIDDLETOWN, NY
DRAWING:
MARKETING PLAN

DATE:
05/10/23
SCALE:
NTS

L2